



ALPR PROJECT

FEBRUARY - 2018



ALPR SOLUTION - VILLAGE OF PINECREST

Firm Name and Address:
ATCI COMM.
1270 N.W. 165 St
Miami, Florida 33149
Tel: 305.420.0062
Fax: 305.420.0099



1	PERMIT SET	2/7/18
No.	Revision/Issue	Date

MARCOS MISRAHI PE
LIC # 56887
19431 NE 19 PL
NMB, FL 33179
email:
mmisrahi@gmail.com
Teleph: 305-527-3220

SEAL

Project Name and Address:
VILLAGE OF PINECREST
FLORIDA
ALPR PROPOSED PRIORITY LOCATIONS
PHASE - I
COVER SHEET

Drawn by: GEIMA RUIZ	Sheet
Date 2/7/2018	SE - 000
Scale N.T.S	

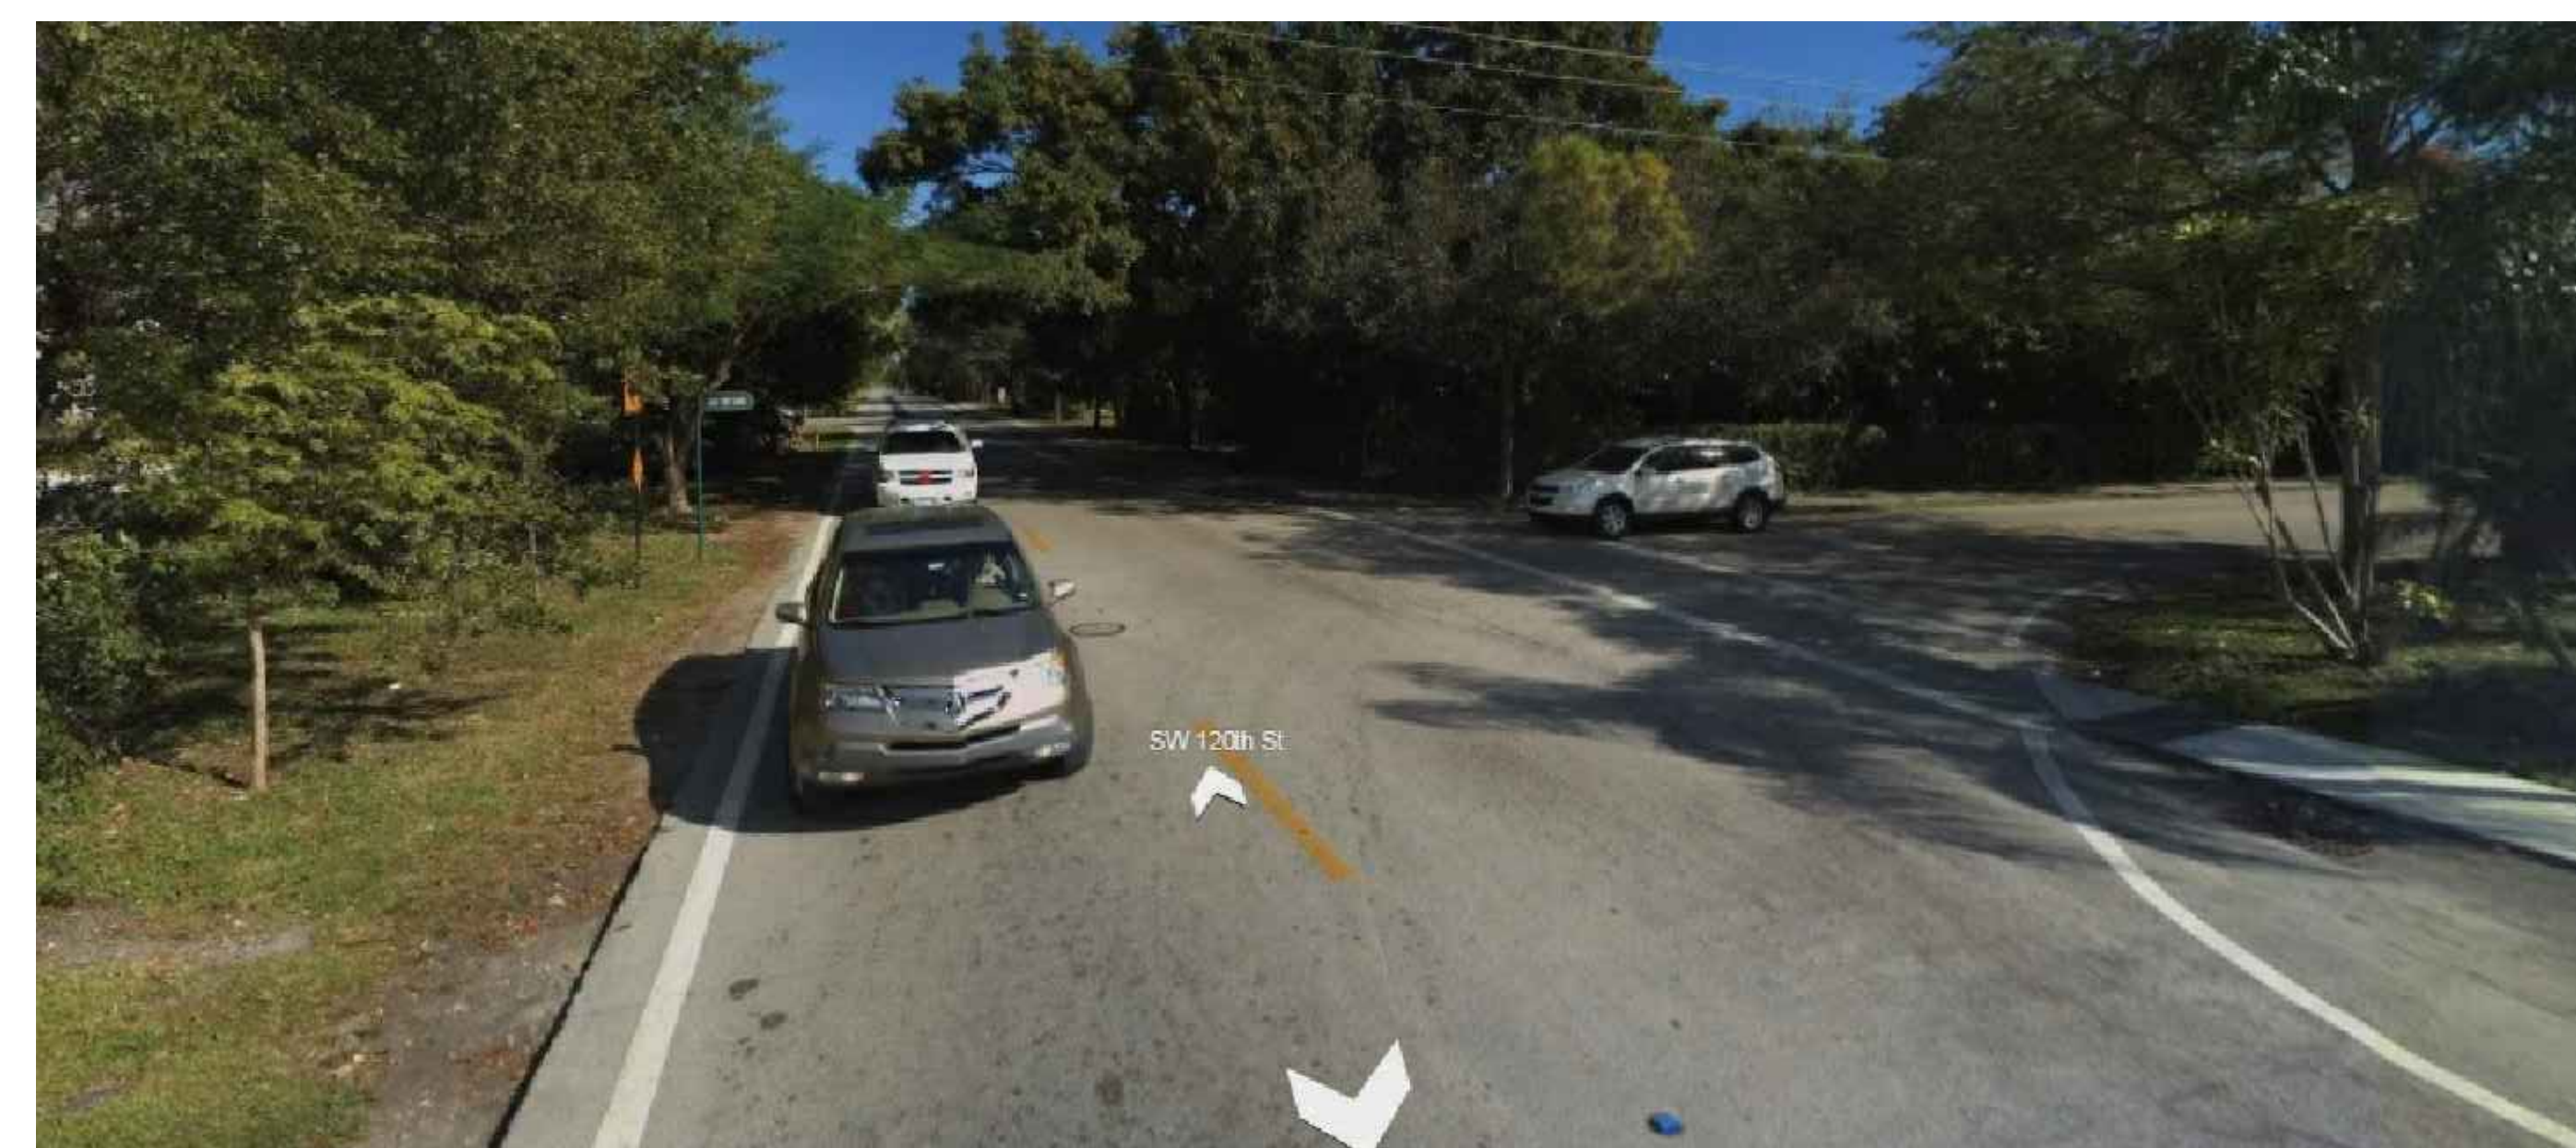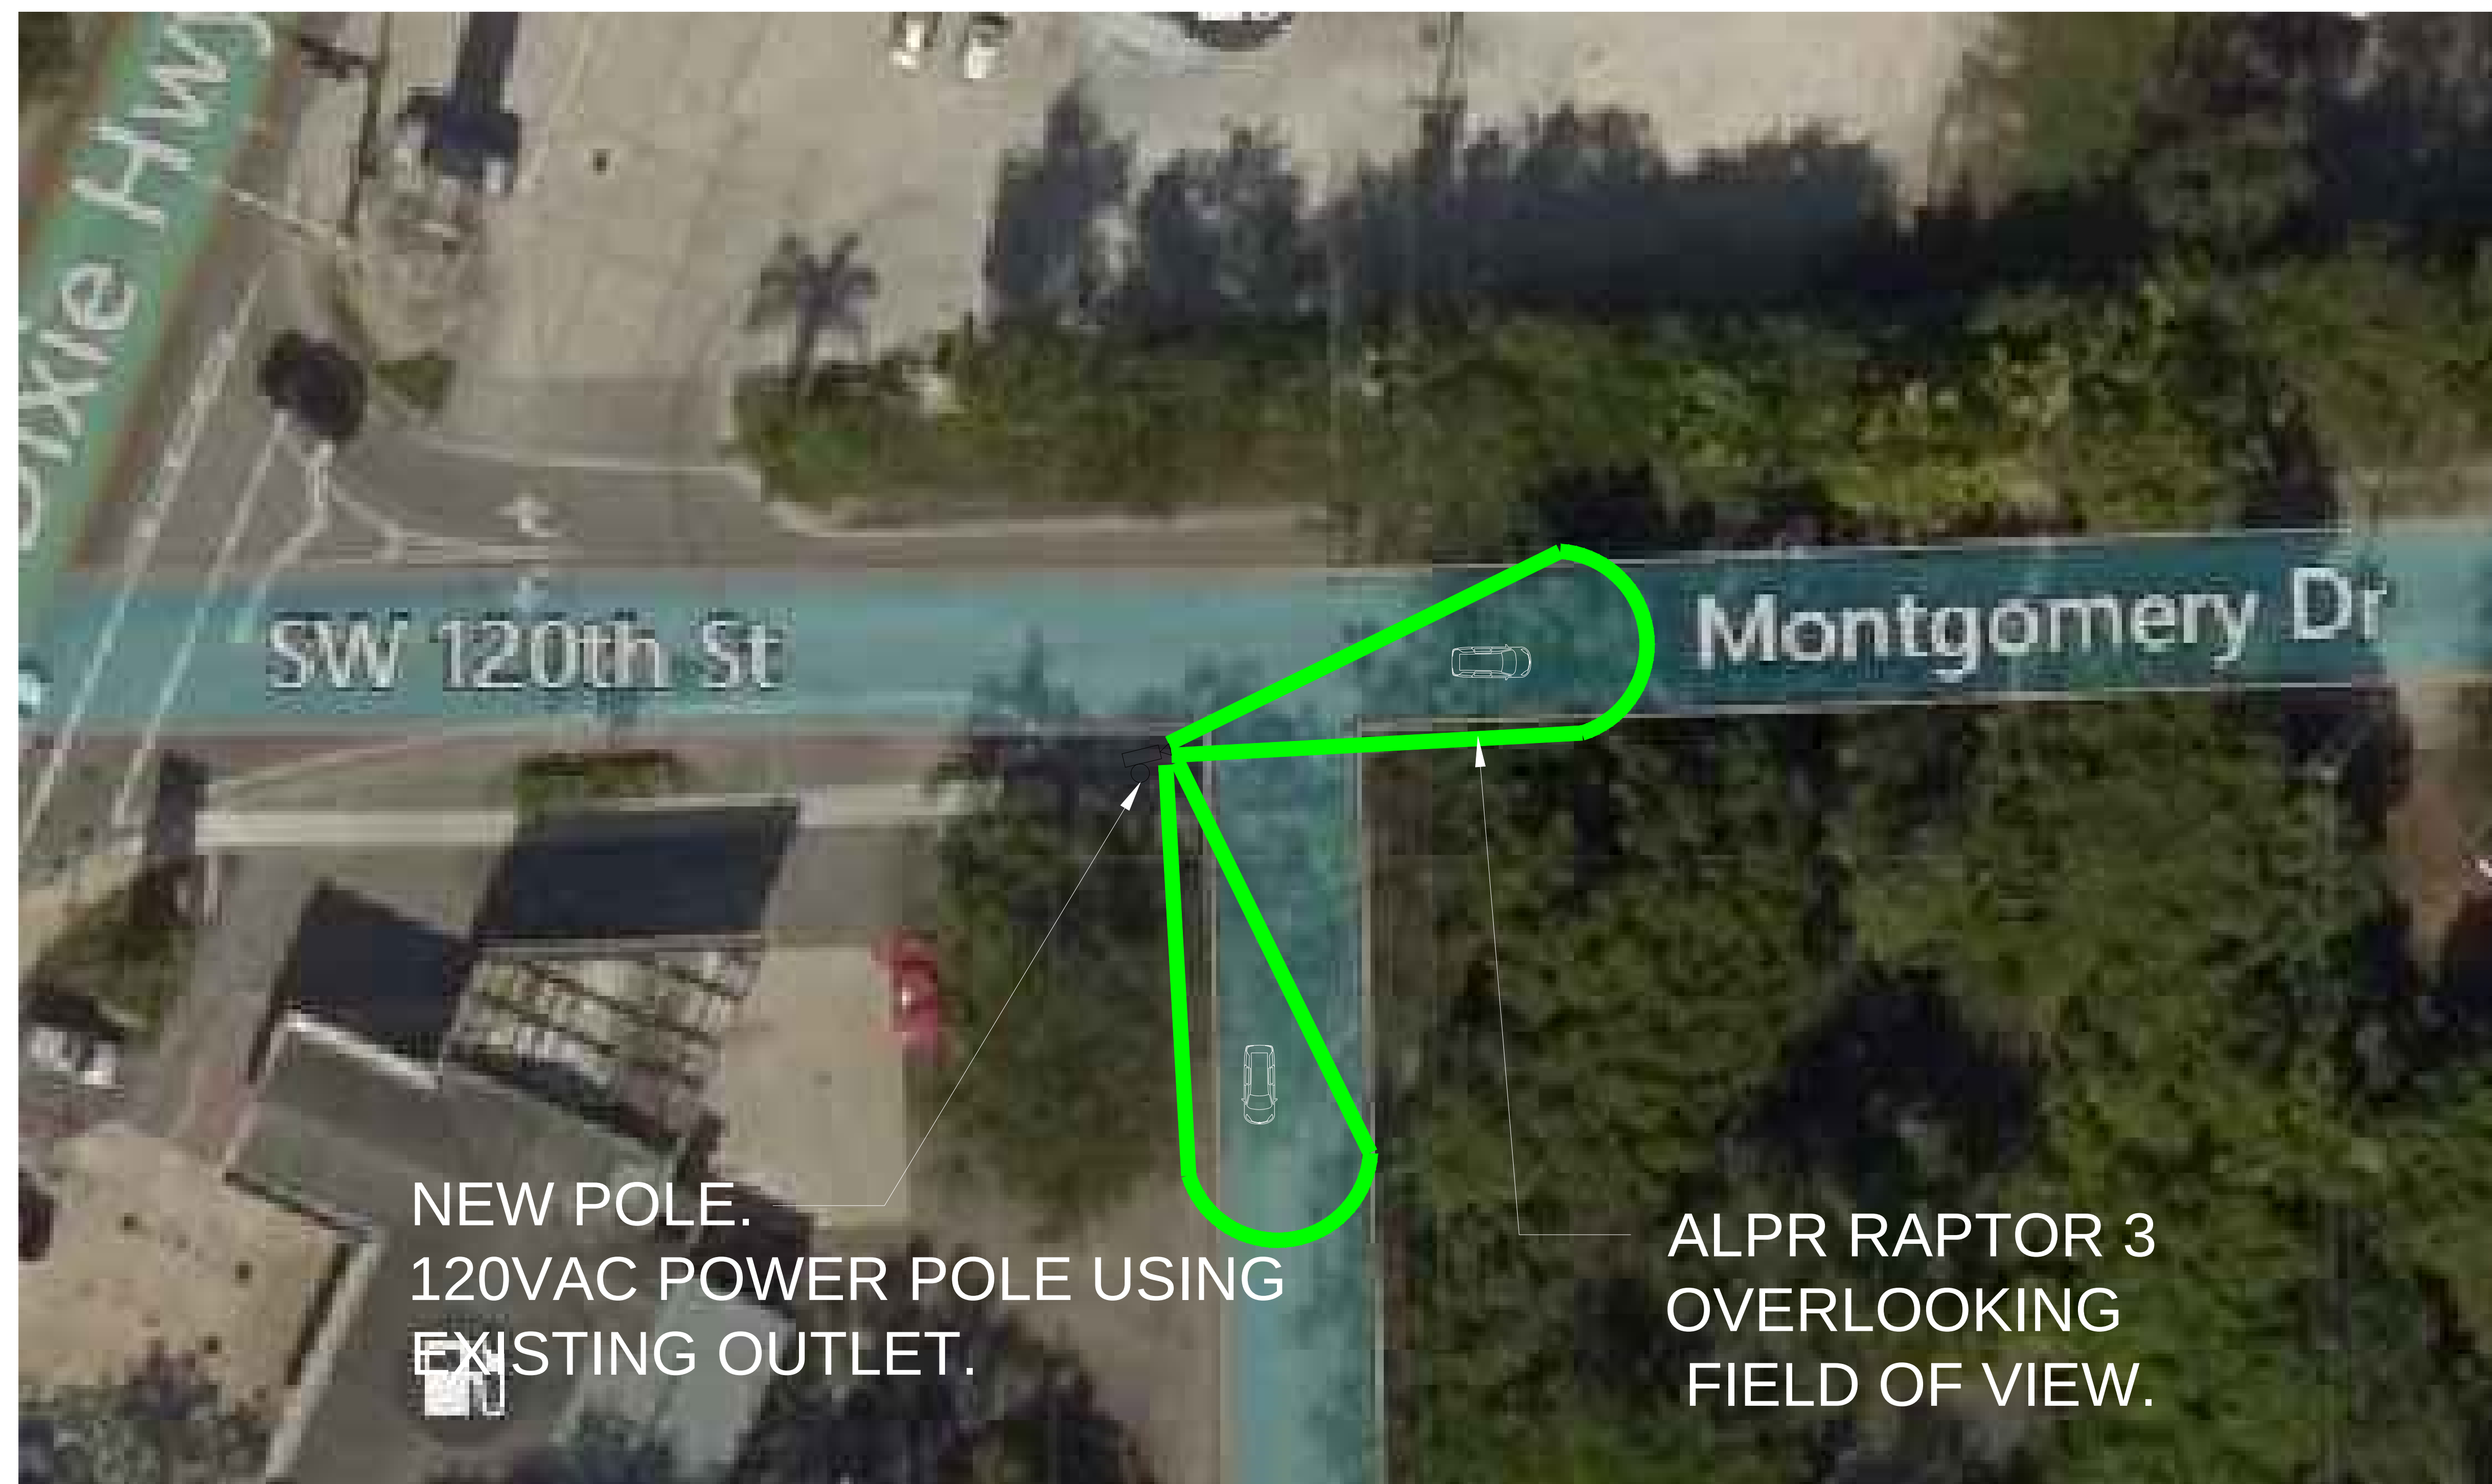

INTERSECTION - 1 (120 STREET AND 82 AVENUE.)

Firm Name and Address:



1	PERMIT SET	2/7/18
No.	Revision/Issue	Date

MARCOS MISRAHI PE
LIC # 56887
19431 NE 19 PL
NMB, FL 33179
email:
mmisrahipe@gmail.com
Teleph: 305-527-3220


SEAL

Project Name and Address:

VILLAGE OF PINECREST
FLORIDA
ALPR PROPOSED PRIORITY LOCATIONS
PHASE - I

SYSTEM INTERSECTION LAYOUT
120 ST. AND 82 AVE.

Drawn by: GEMA RUIZ	Sheet
Date 2/7/2018	SE - 101
Scale N.T.S	

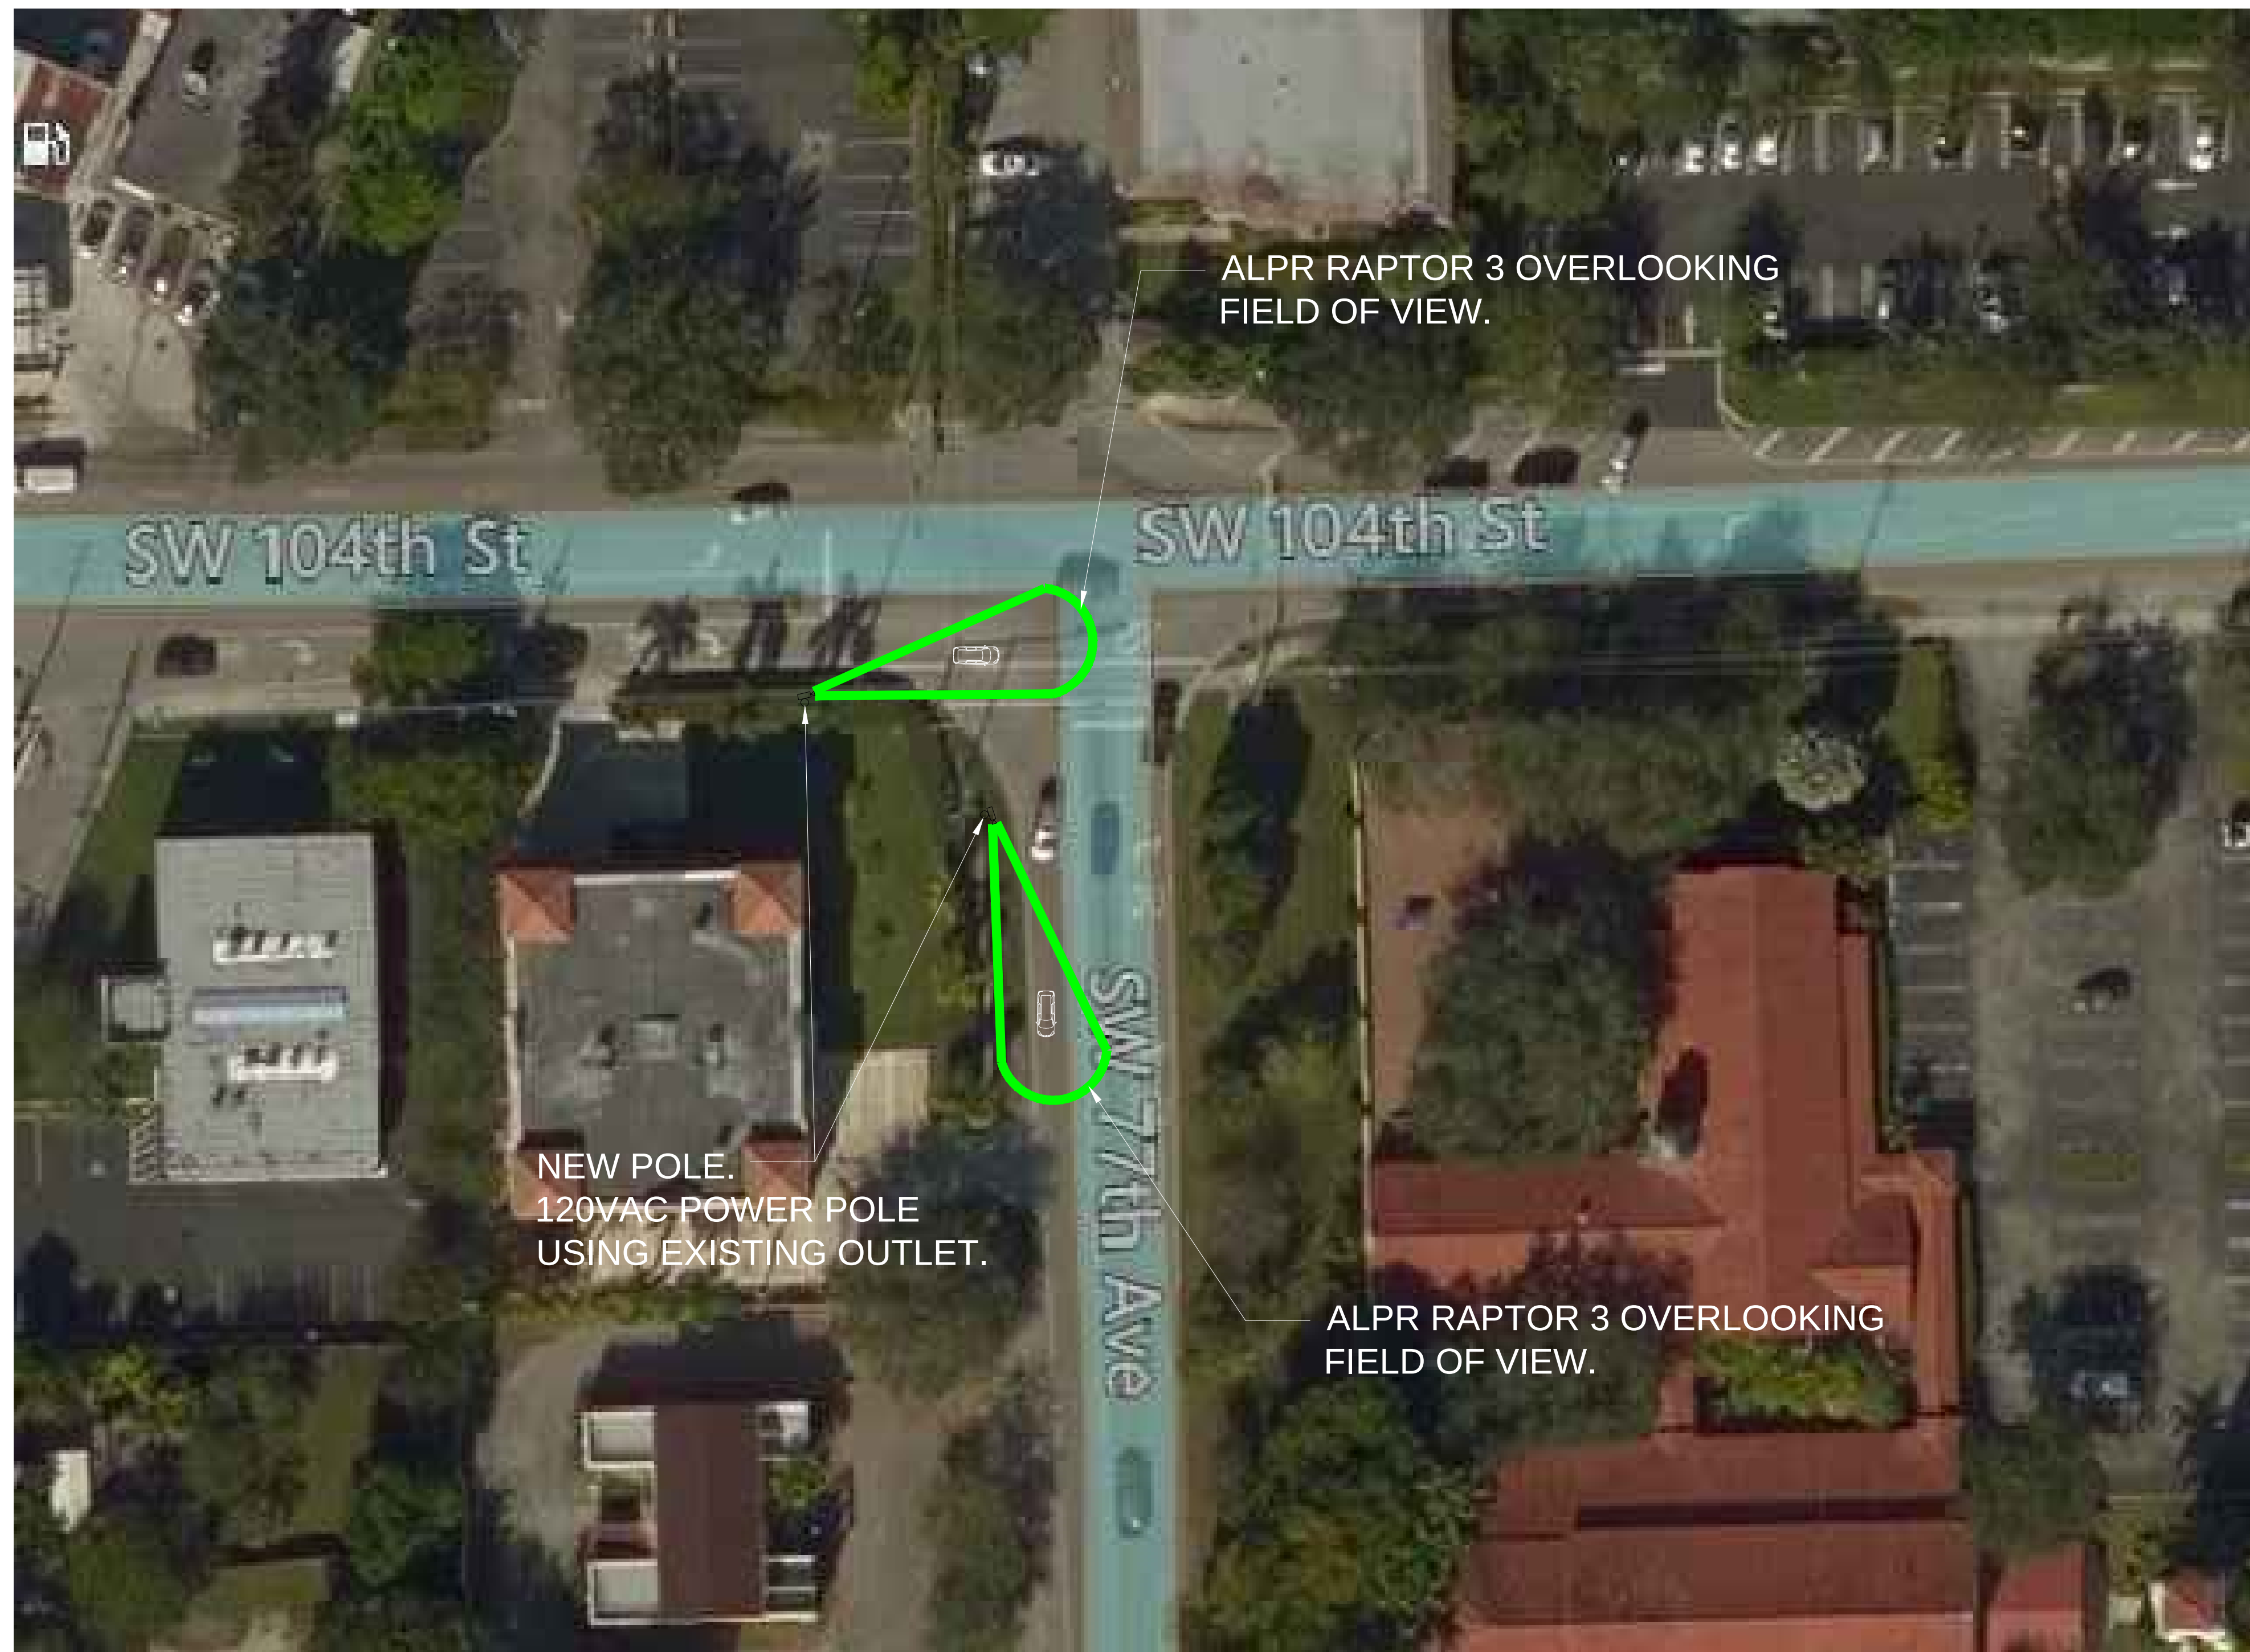

Firm Name and Address:

ATCI COMM.

1270 N.W. 165 St
Miami, Florida 33169
Tel. 305.620.0062
Fax 305.620.0099

1	PERMIT SET	2/7/18
No.	Revision/Issue	Date


MARCOS MISRAHI PE
LIC # 56887
19431 NE 19 PL
NMB, FL 33179
email:
mmisrahipe@gmail.com
Teleph: 305-527-3220

SEAL


Project Name and Address:

VILLAGE OF PINECREST
FLORIDA
ALPR PROPOSED PRIORITY LOCATIONS
PHASE - 1
SYSTEM INTERSECTION LAYOUT
104 ST. AND 77 AVE.

Drawn by: GEIMA RUIZ	Sheet
Date 2/7/2018	SE - 102
Scale N.T.S	

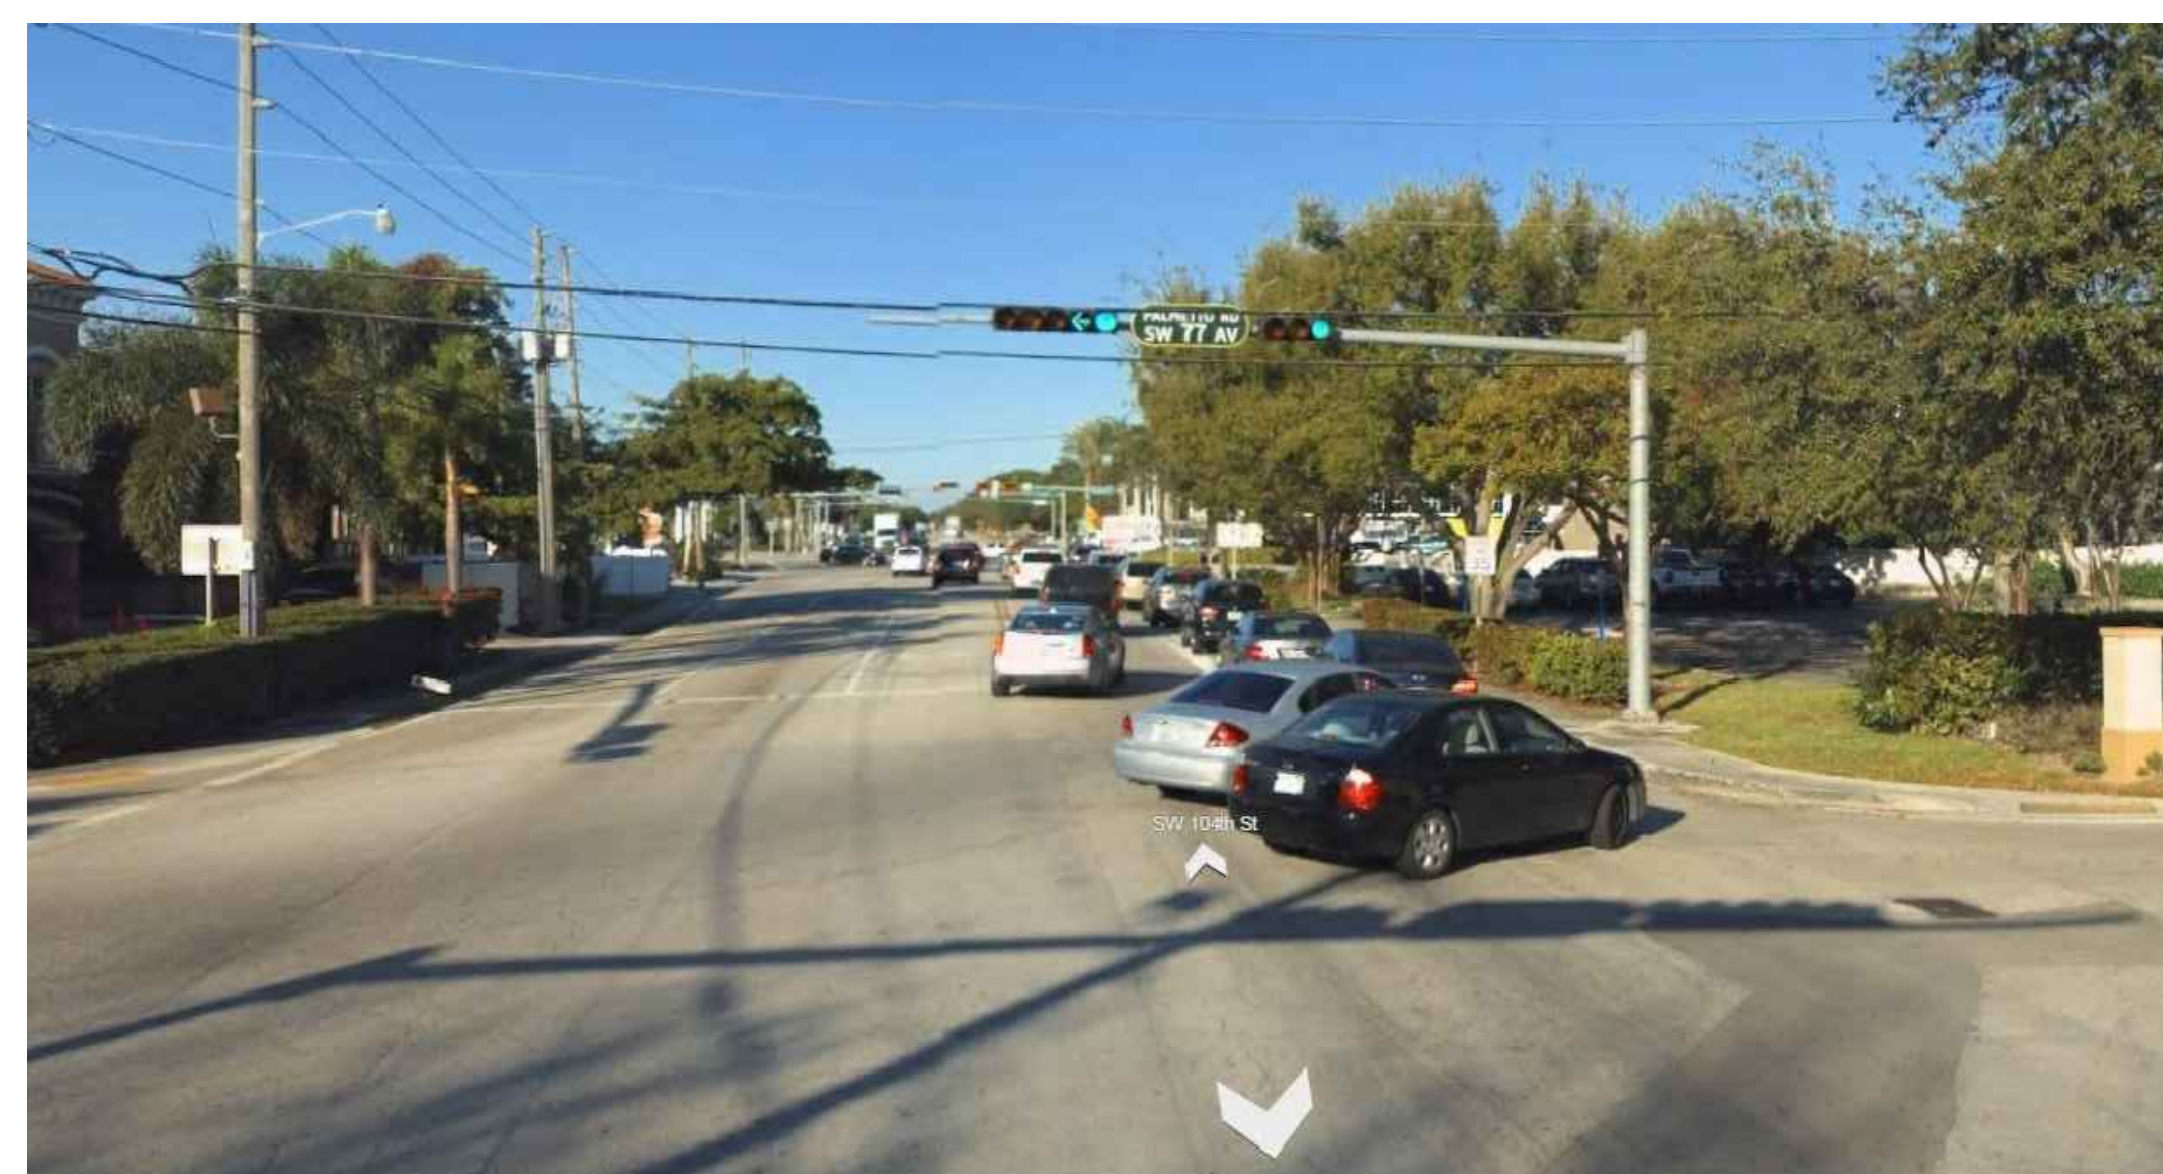


INTERSECTION - 2 (104 STREET AND 77 AVENUE)

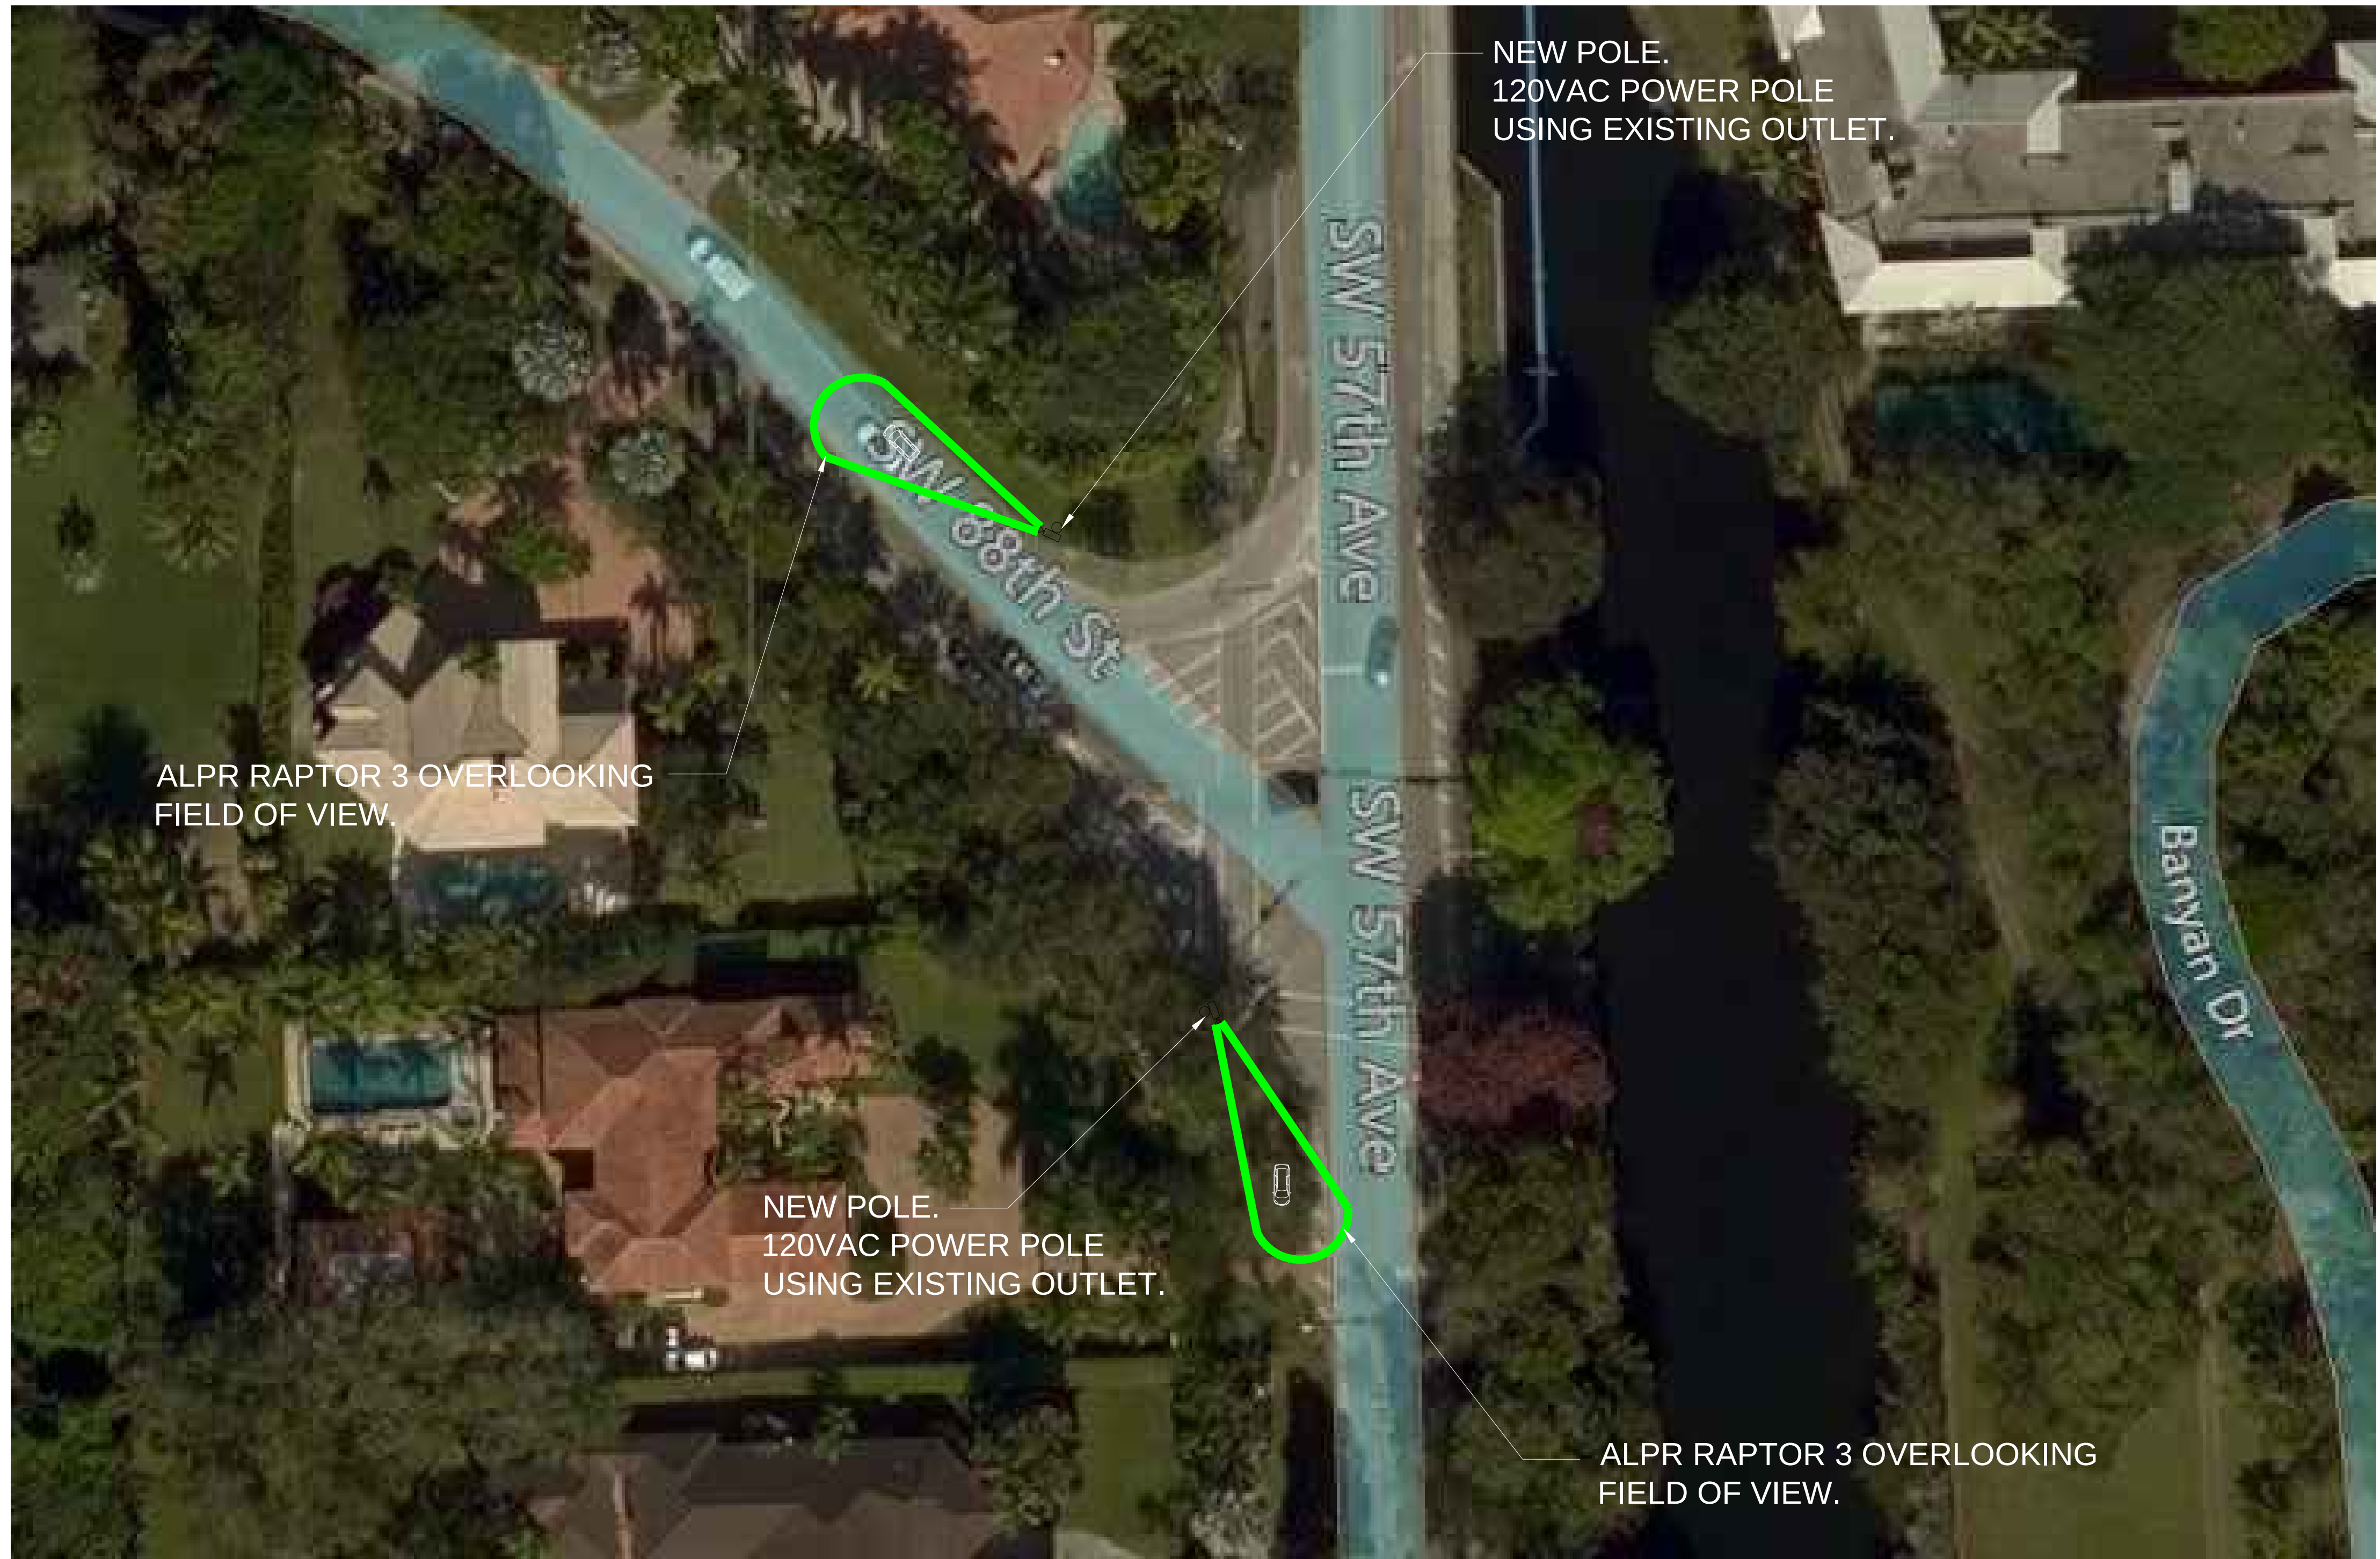

INTERSECTION - 4 (88 STREET AND 57 AVENUE)

Firm Name and Address:		
 1270 N.W. 145 St Miami, Florida 33169 Tel: 305.620.0062 Fax: 305.620.0099		
1	PERMIT SET	2/7/18
No.	Revision/Issue	Date
MARCOS MISRAHI PE LIC # 56887 19431 NE 19 PL NMB, FL 33179 email: mmisrahi@gmail.com Teleph: 305-527-3220		
SEAL		
Project Name and Address:		
VILLAGE OF PINECREST FLORIDA ALPR PROPOSED PRIORITY LOCATIONS PHASE - 1		
SYSTEM INTERSECTION LAYOUT 88 ST. AND 57 AVE.		
Drawn by:	Sheet	
GEIMA RUIZ		
Date:	2/7/2018	
Scale:	N.T.S.	
		SE - 104

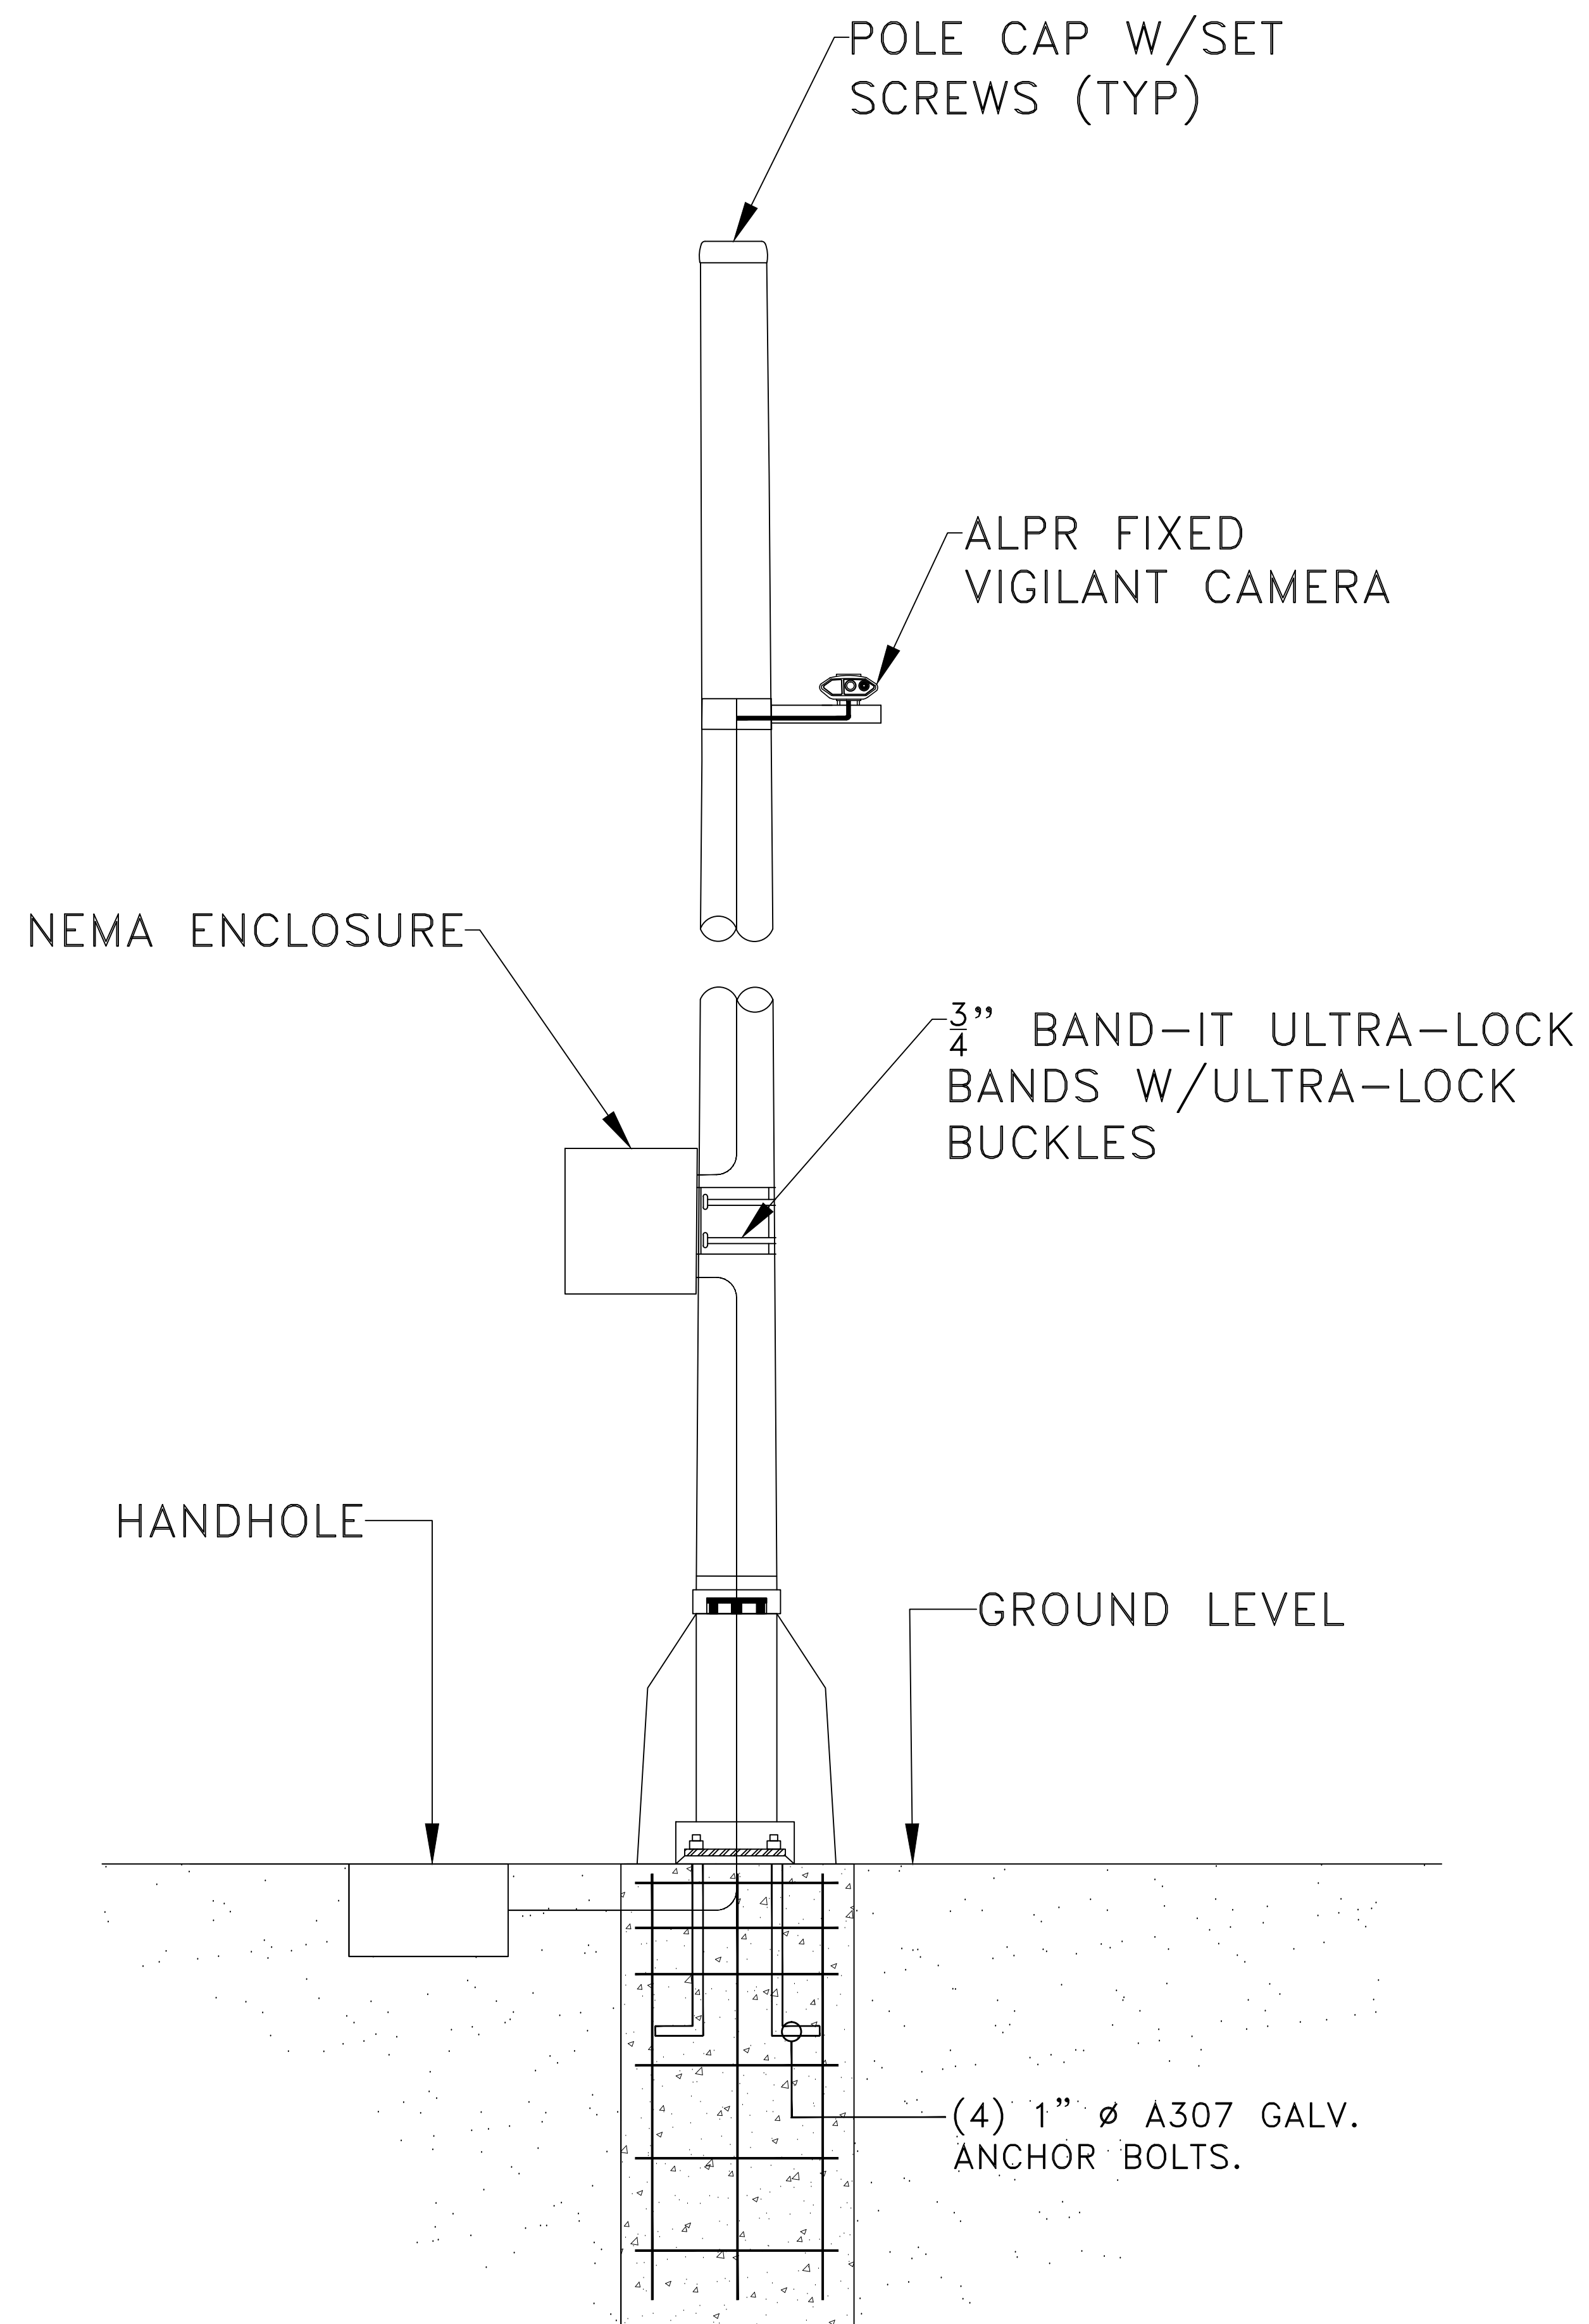


NOTE:

1. FINAL DECORATIVE POLE COLOR AND DIMENSIONS TO BE APPROVE BY THE VILLAGE OF PINE CREST.
2. HEIGHTS AND DIMENSIONS ARE APPROXIMATE.

PRIMARY LPR POLE ELEVATION


SCALE : N.T.S.

Firm Name and Address: 1270 N.W. 165 St Miami, Florida 33169 Tel. 305.620.0062 Fax 305.620.0099		
1	PERMIT SET	2/7/18
No.	Revision/Issue	Date
MARCOS MISRAHI PE LIC # 56887 19431 NE 19 PL NMB, FL 33179 email: mmisrahi@gmail.com Teleph: 305-527-3220		
SEAL		
Project Name and Address: VILLAGE OF PINECREST FLORIDA POLE ELEVATION		
Drawn by: OEIMA RUIZ	Sheet SE - 113	
Date 2/7/2018		
Scale N.T.S		

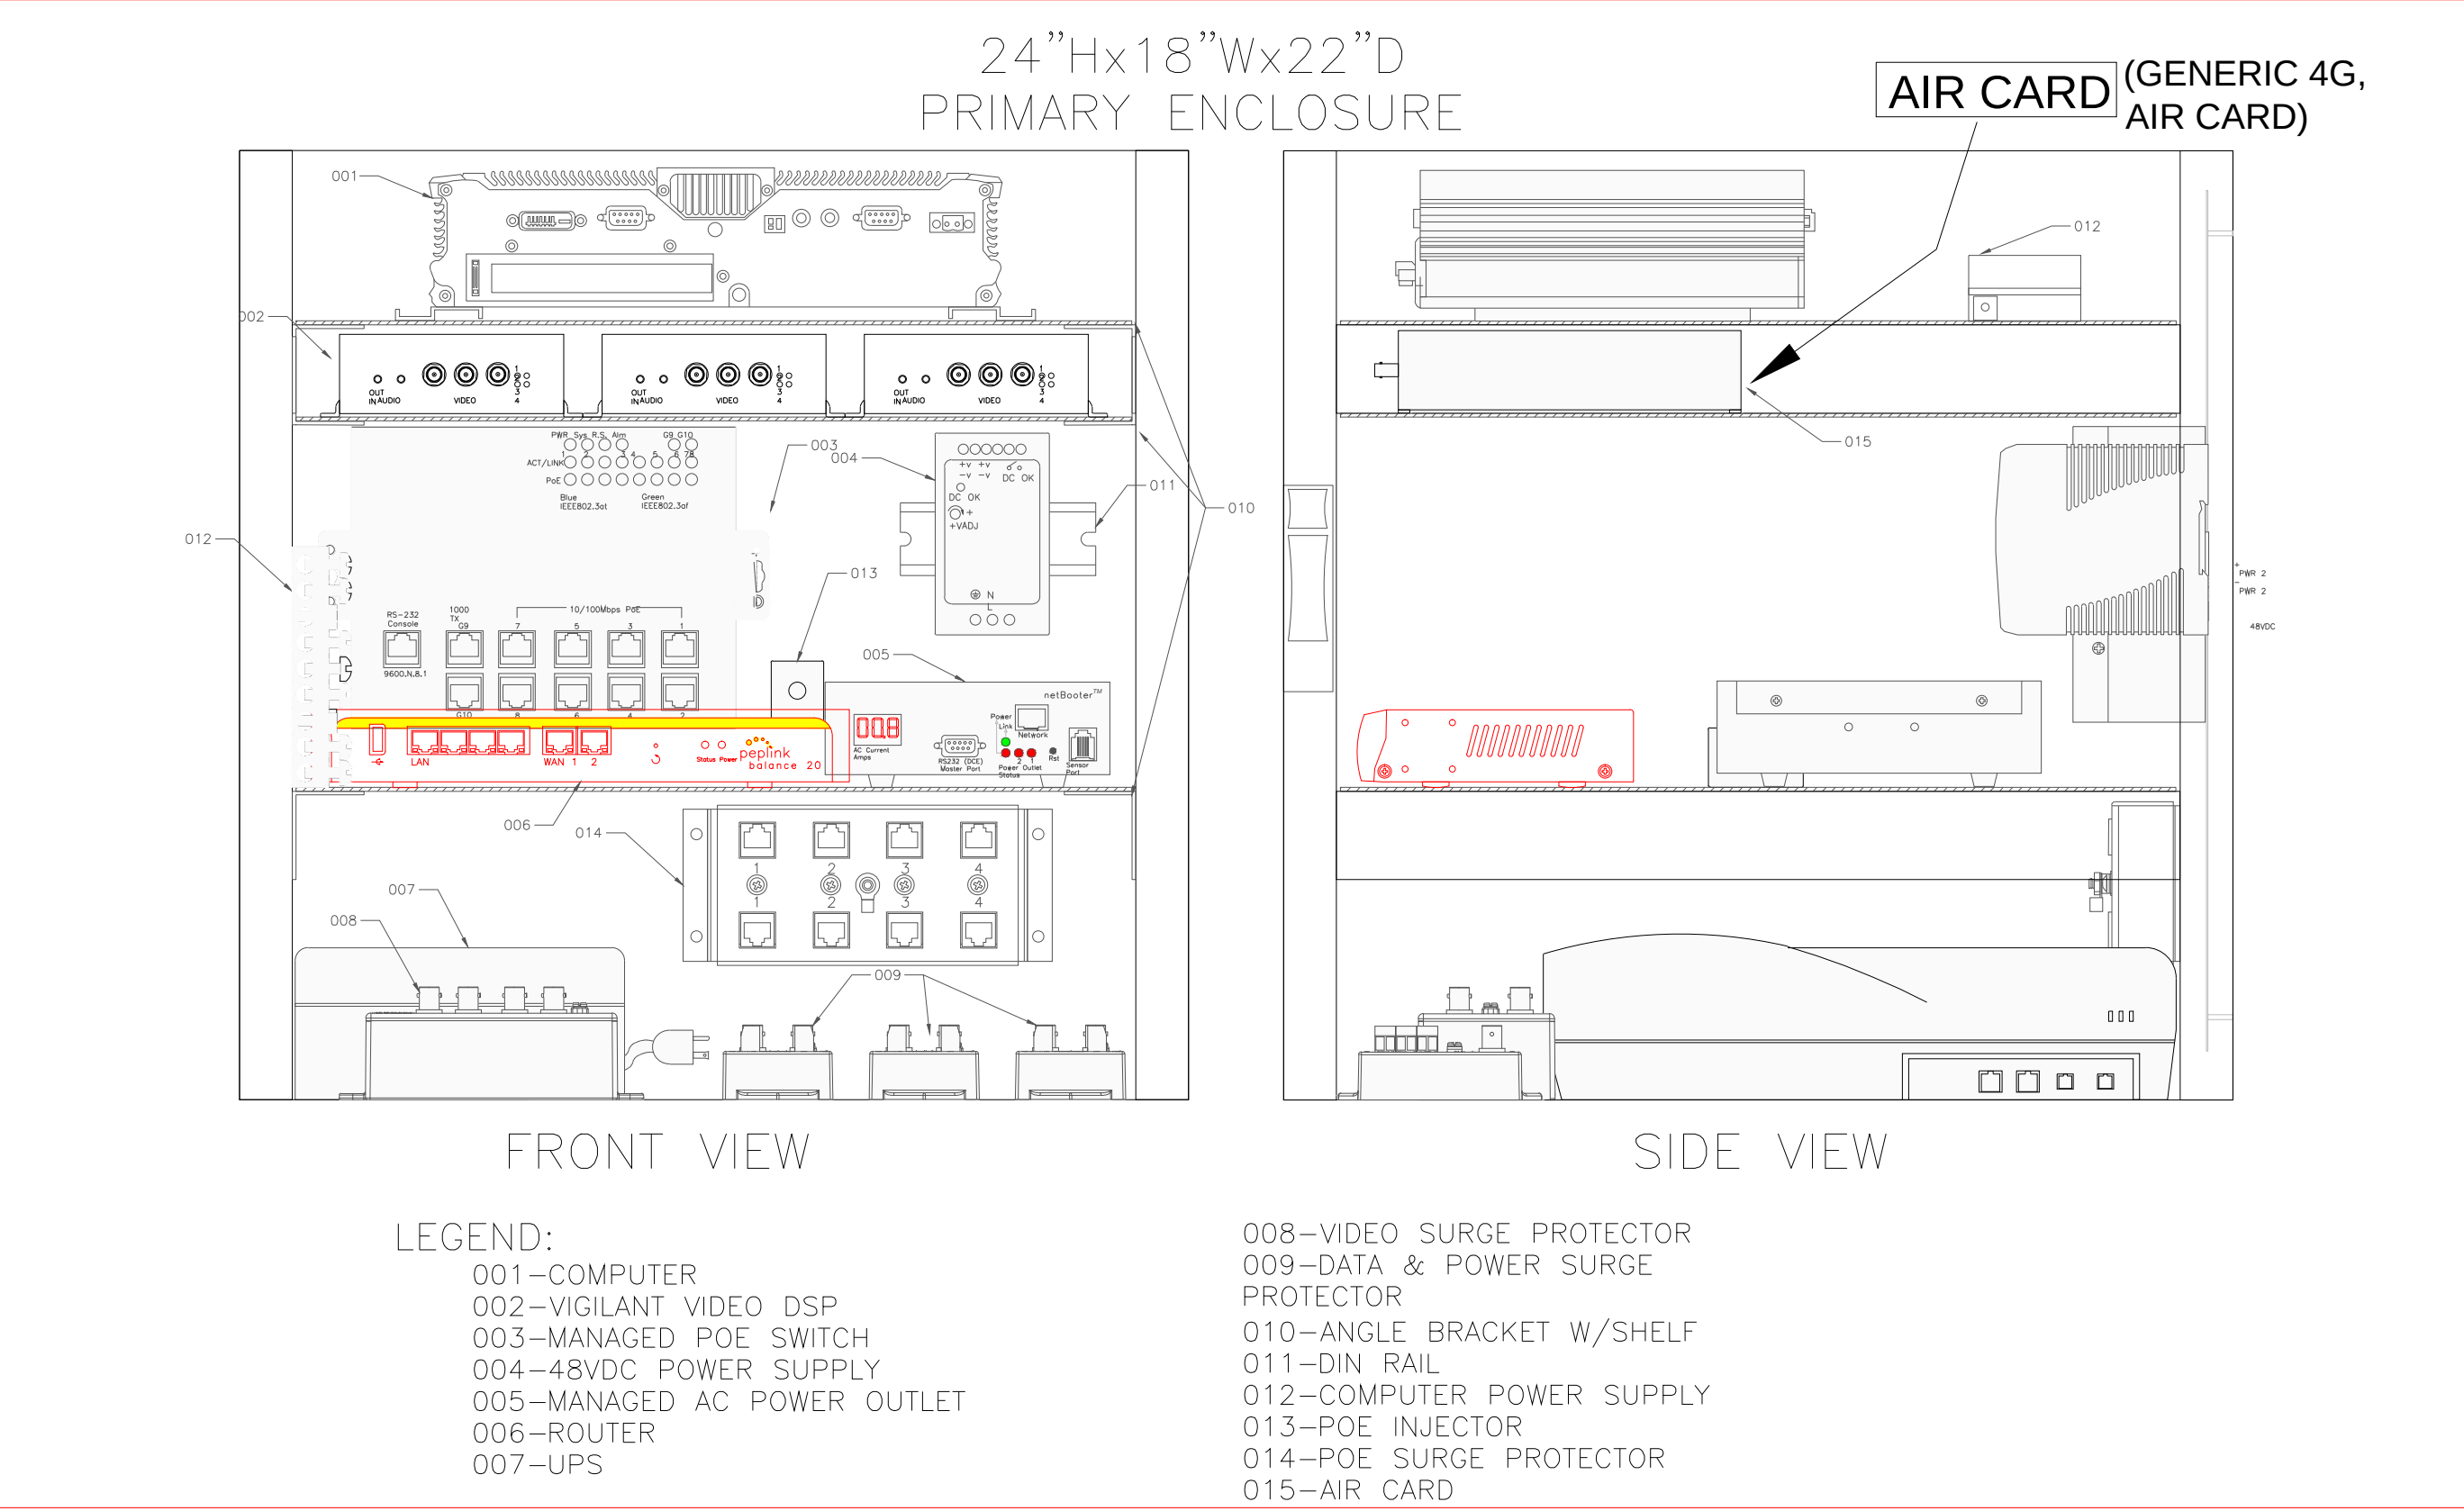


PRIMARY NEMA ENCLOSURE

SCALE : N.T.S.

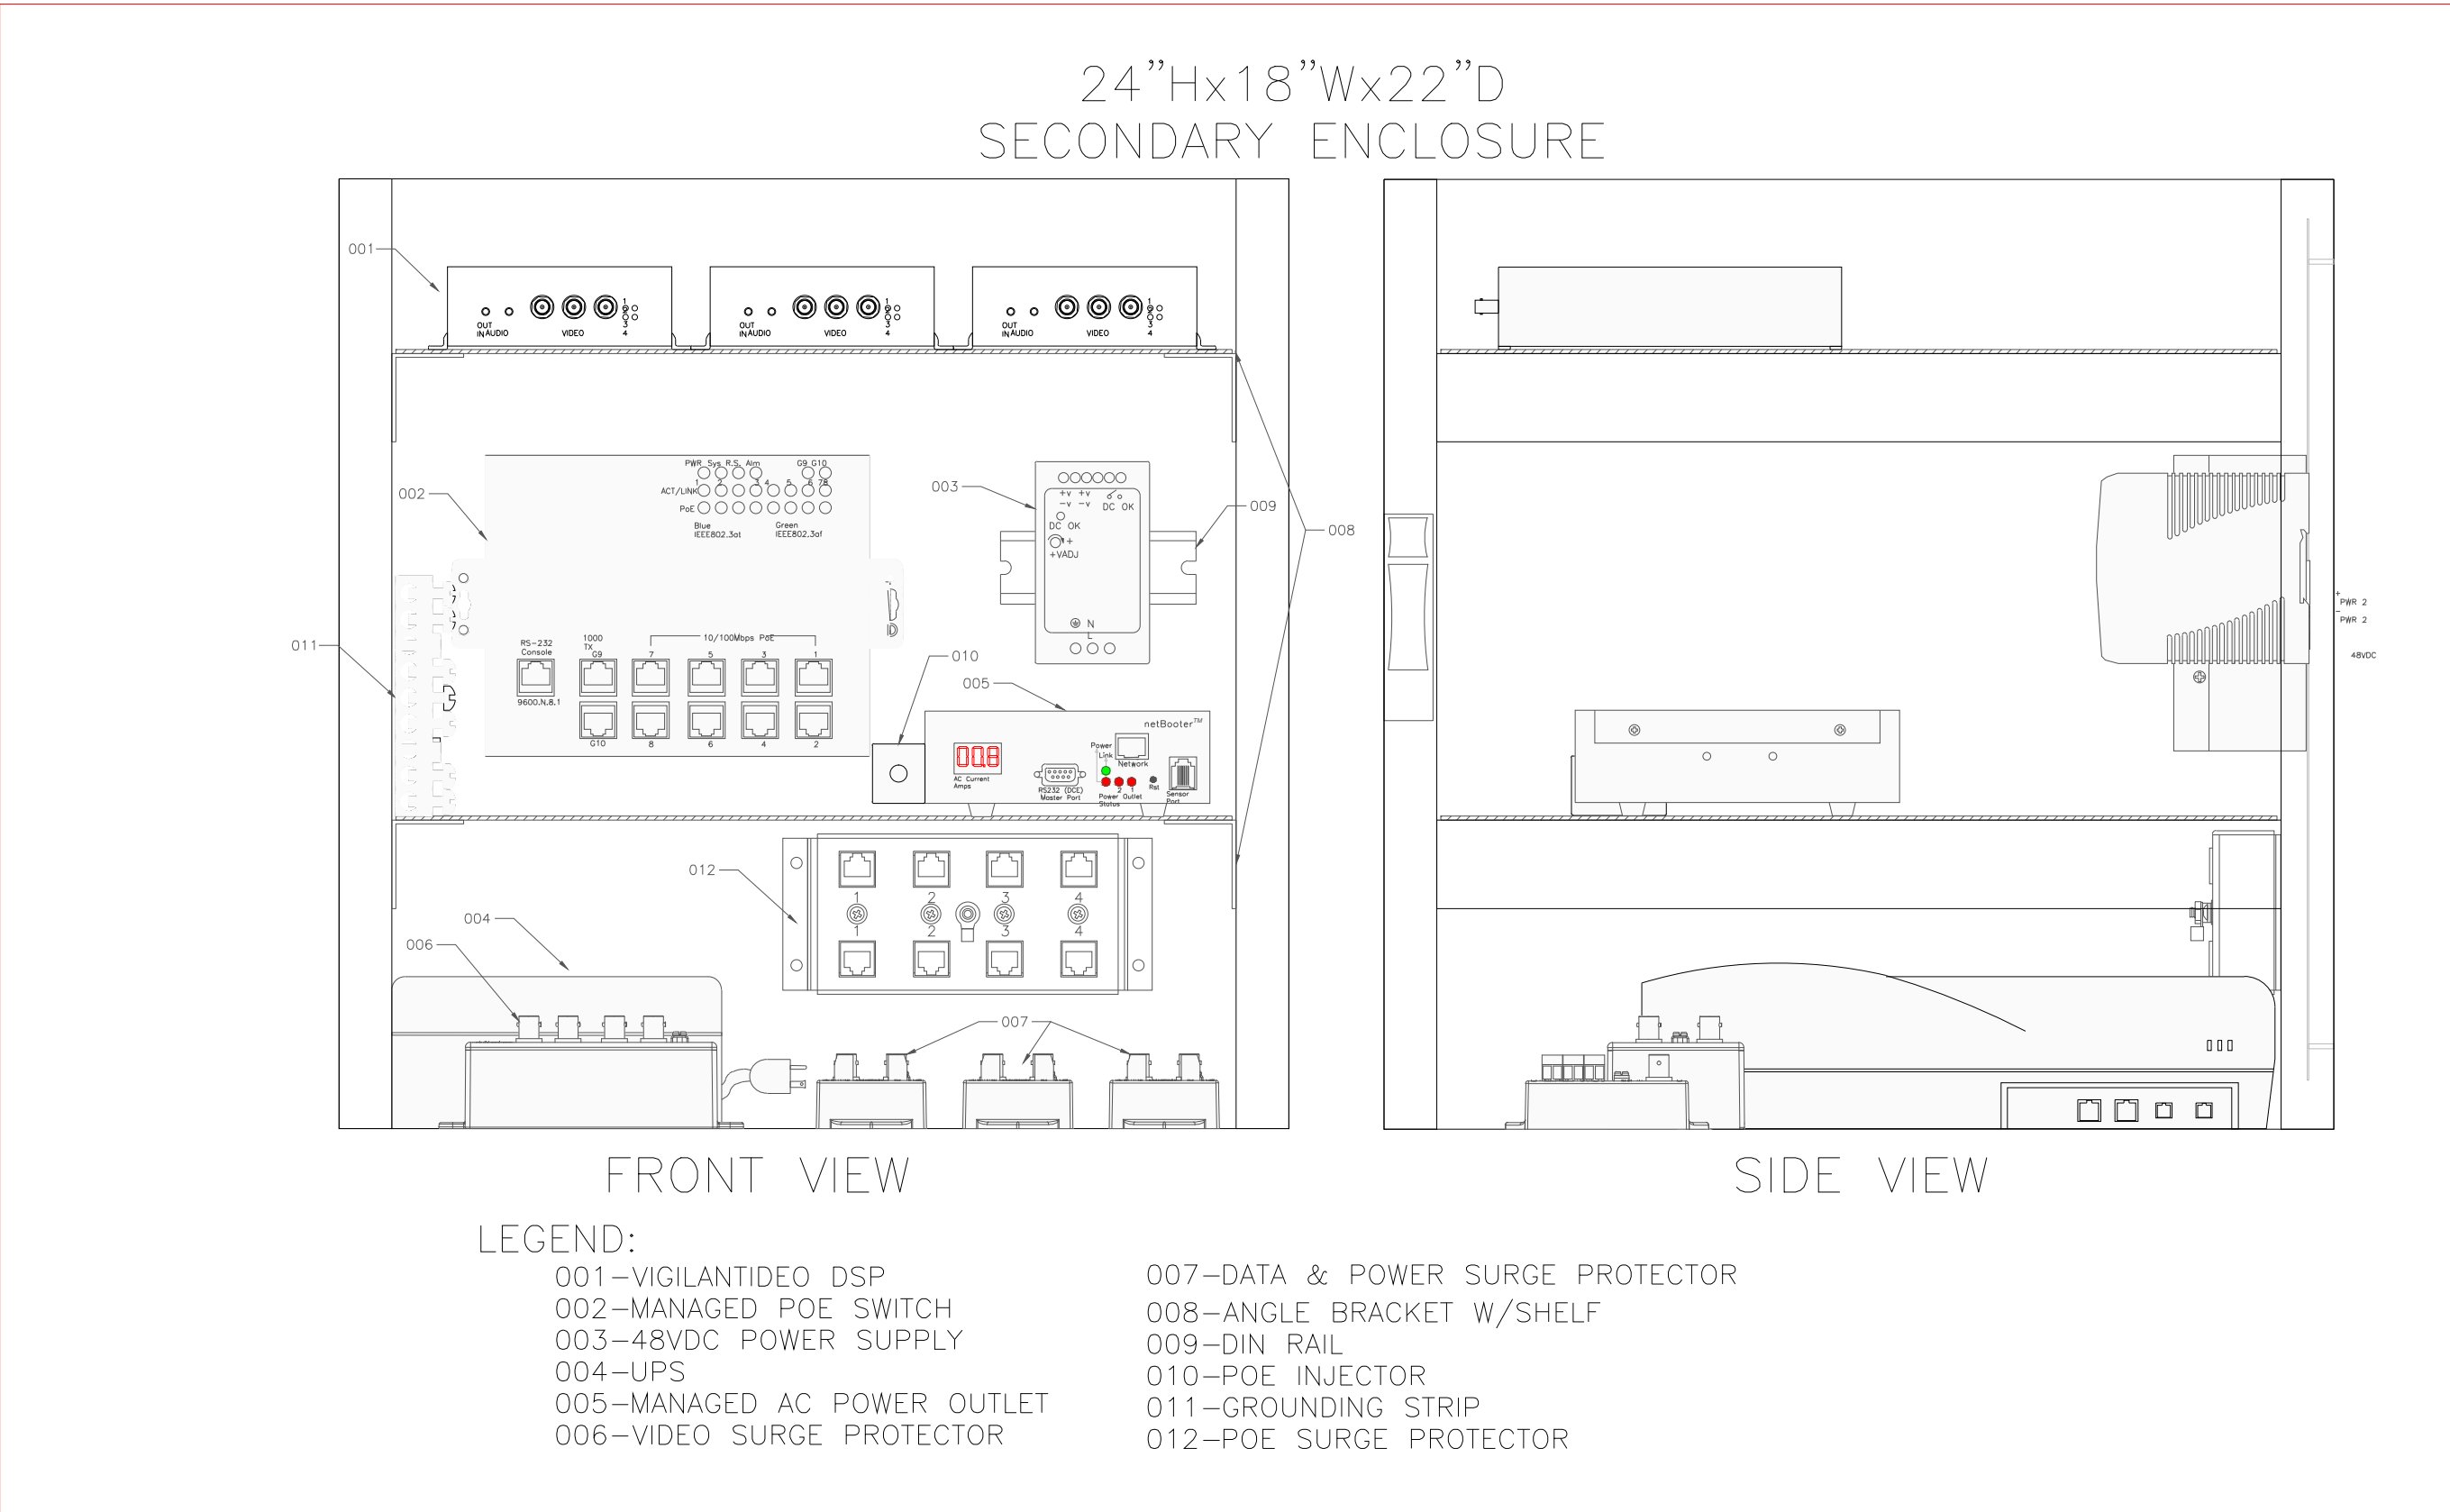


SECONDARY NEMA ENCLOSURE

SCALE : N.T.S.

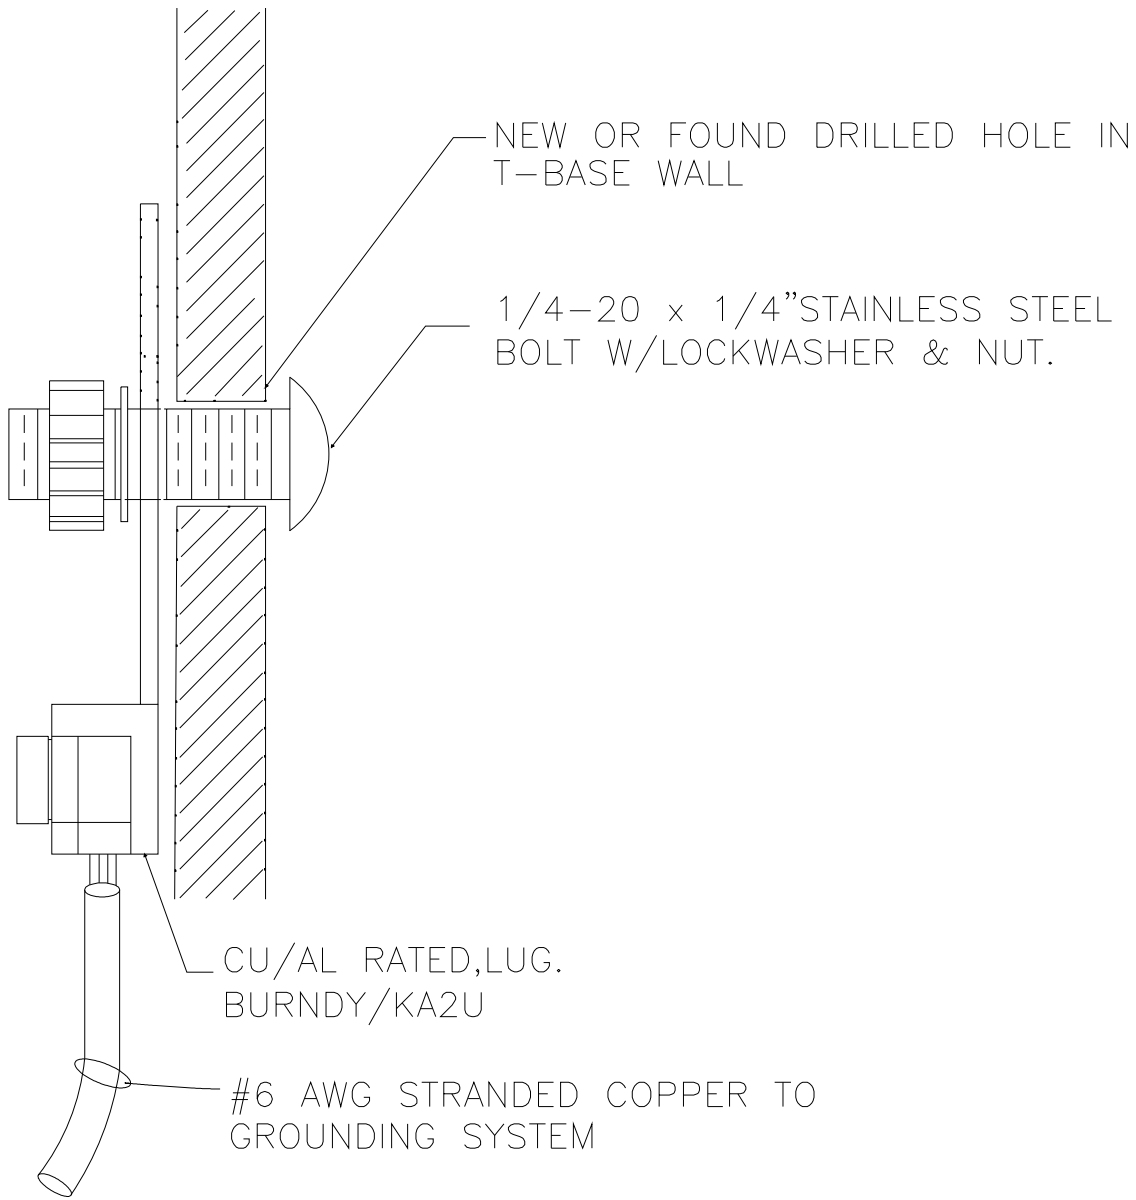

GROUND LUG DETAIL

SCALE : N.T.S.

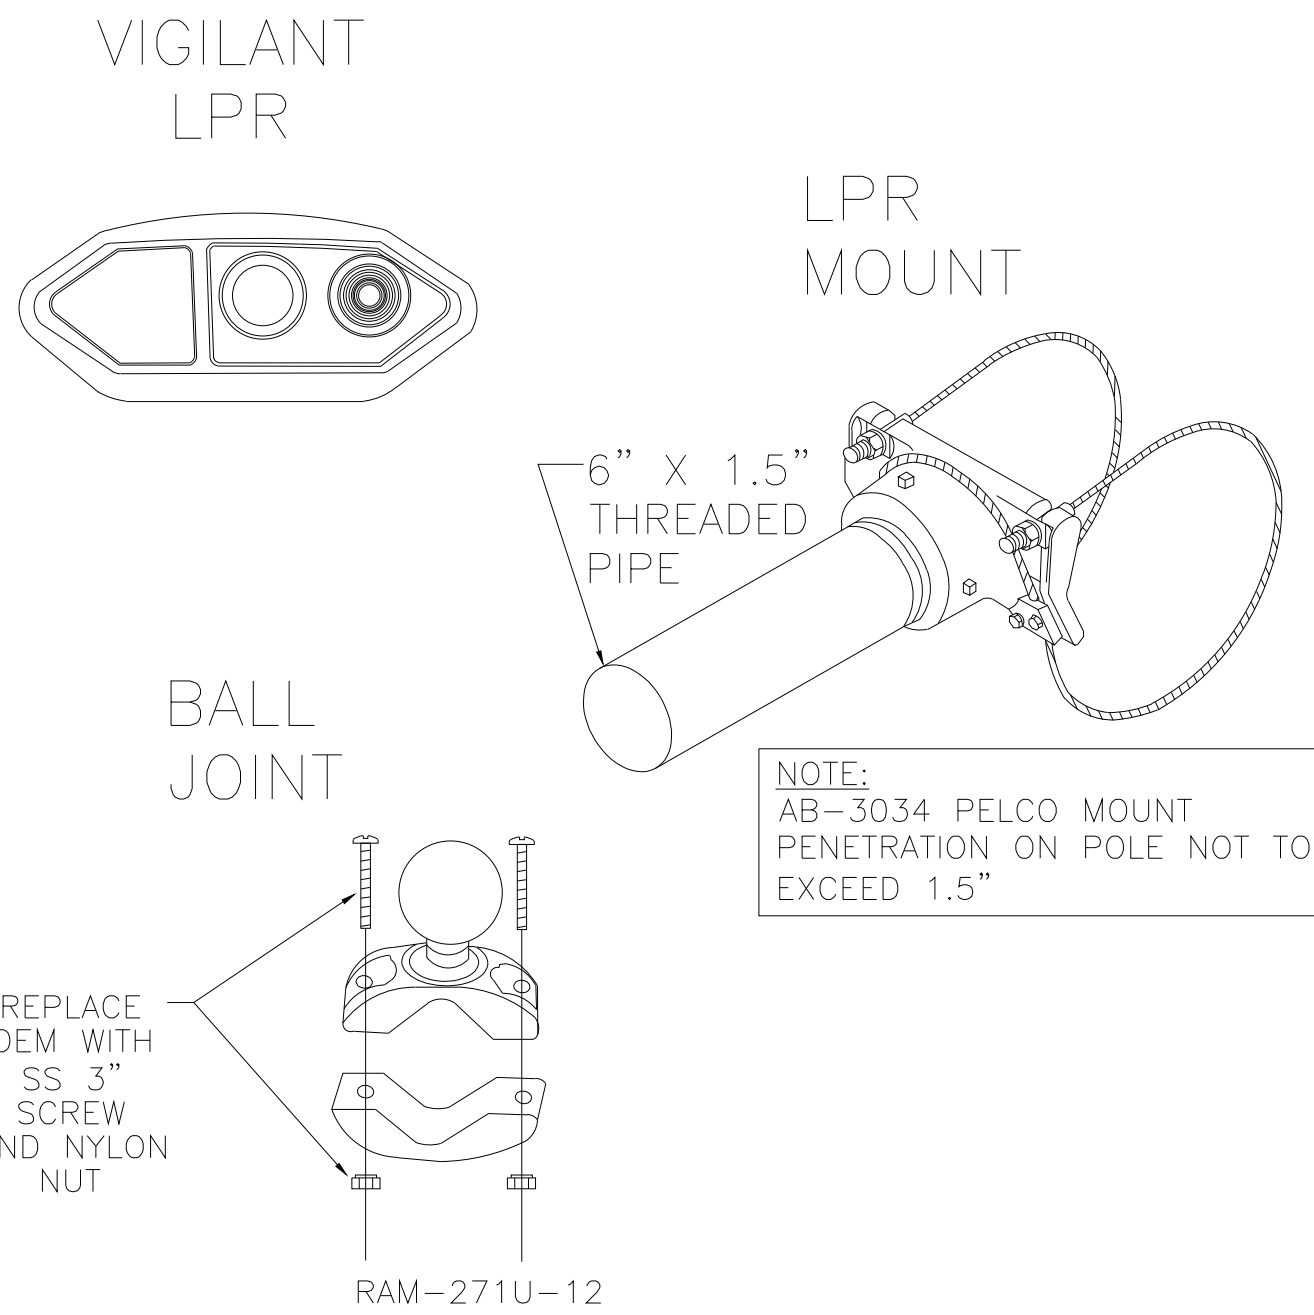

POLE CAMERA ASSEMBLY

SCALE : N.T.S.

Firm Name and Address:

ATCI COMM.

1270 N.W. 165 St
Miami, Florida 33169
Tel: 305.620.0062
Fax 305.620.0099

1	PERMIT SET	2/7/18
No.	Revision/Issue	Date

MARCOS MISRAHI PE
LIC # 56887
19431 NE 19 PL
NMB, FL 33179
email:
mmisrahi@gmail.com
Teleph: 305-527-3220

SEAL

Project Name and Address:

**VILLAGE OF PINECREST
FLORIDA**

DETAILS

Drawn by: GEMA RUIZ	Sheet
Date 2/7/2018	SE - 115
Scale N.T.S.	